


AS PER DISCUSSION WITH CLIENT.

KITCHEN CAN BE U OR L TYPE AS PER CLIENT CAN BE DECIDED LATER

WASTE WATER PIPE

RAIN WATER PIPE

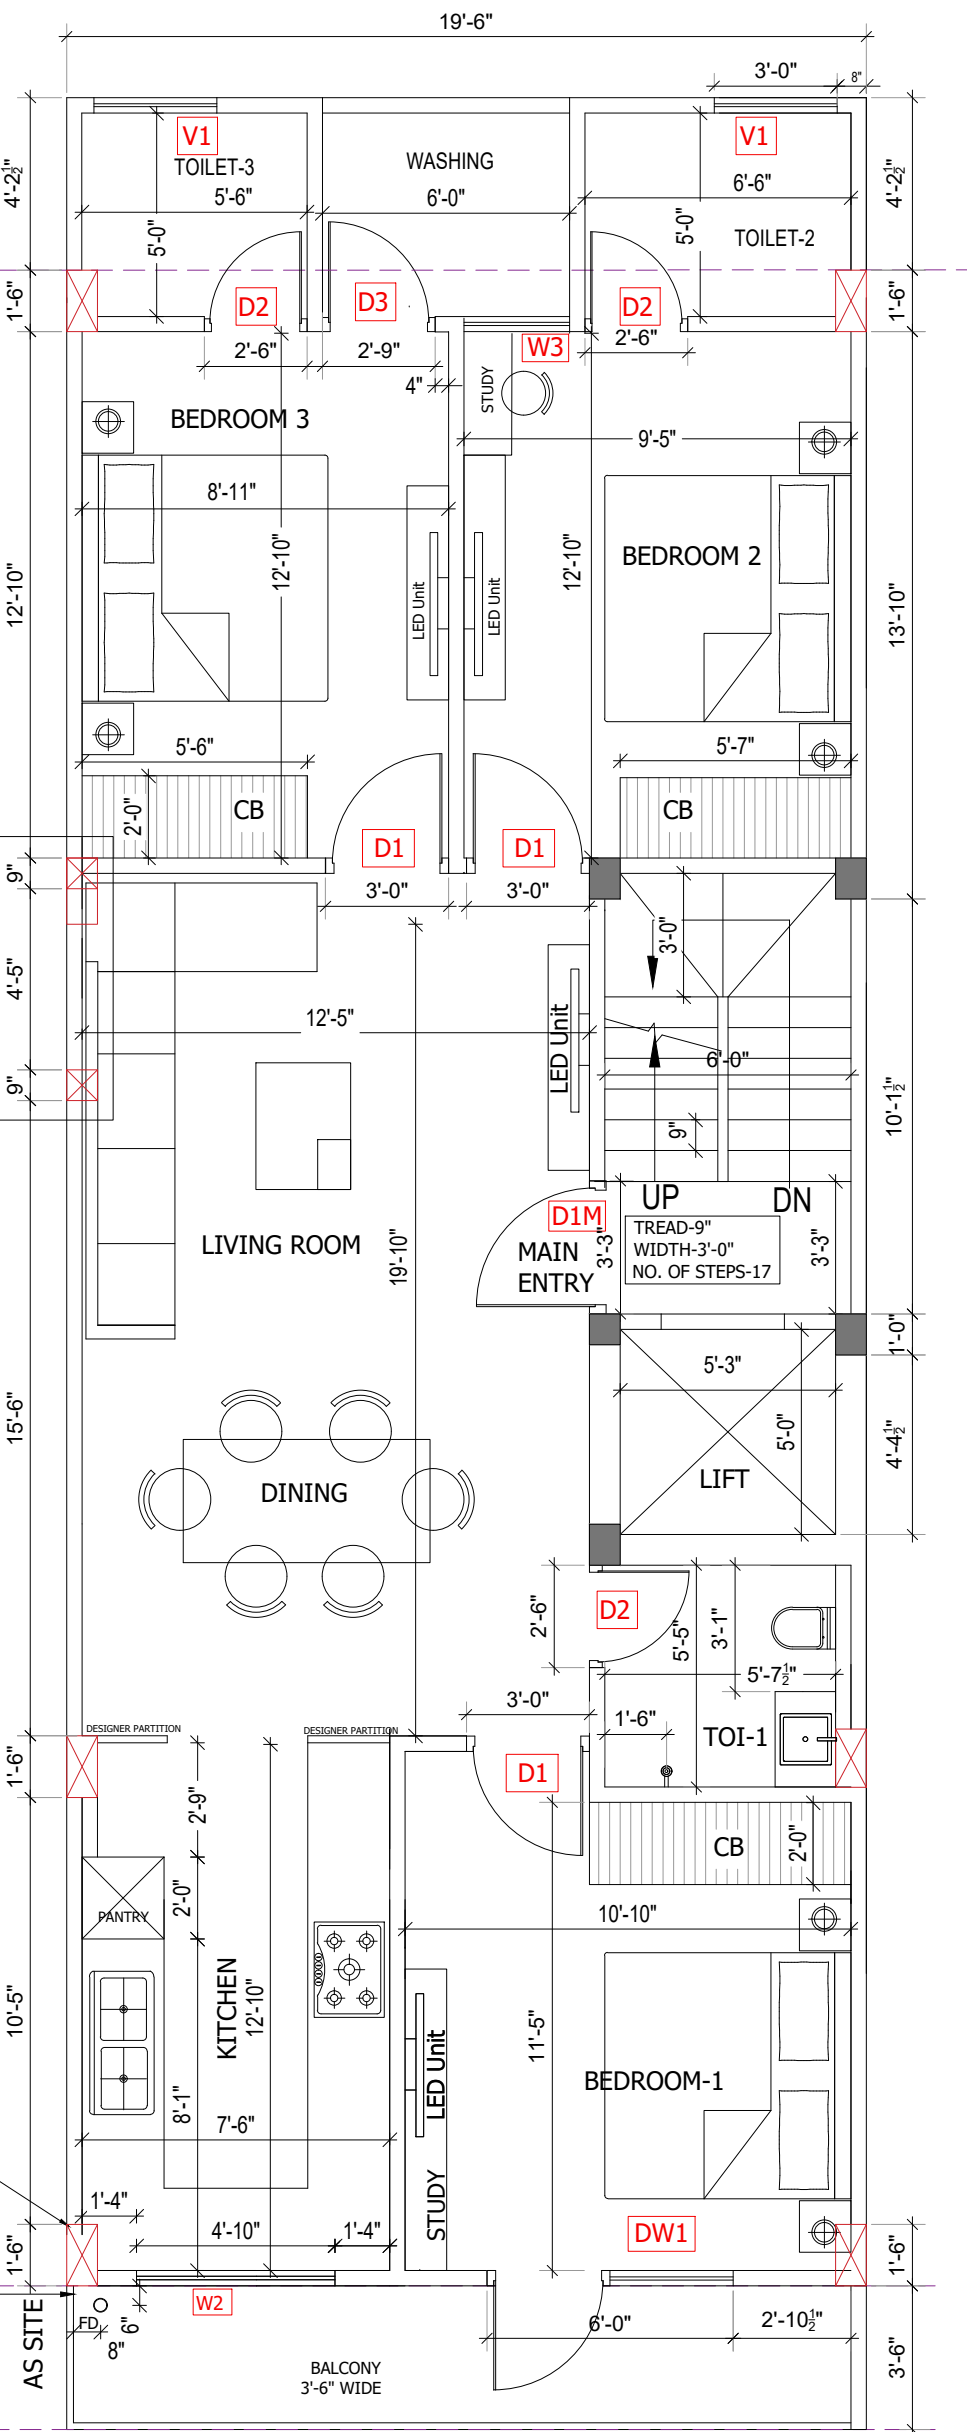

- X EXISTING COLUMNS
- PROPOSED COLUMNS

15-09-21